


Plot Scale - 1:600

Plotted From - Souzaana Yang


MATCHLINE - SEE SHEET 01

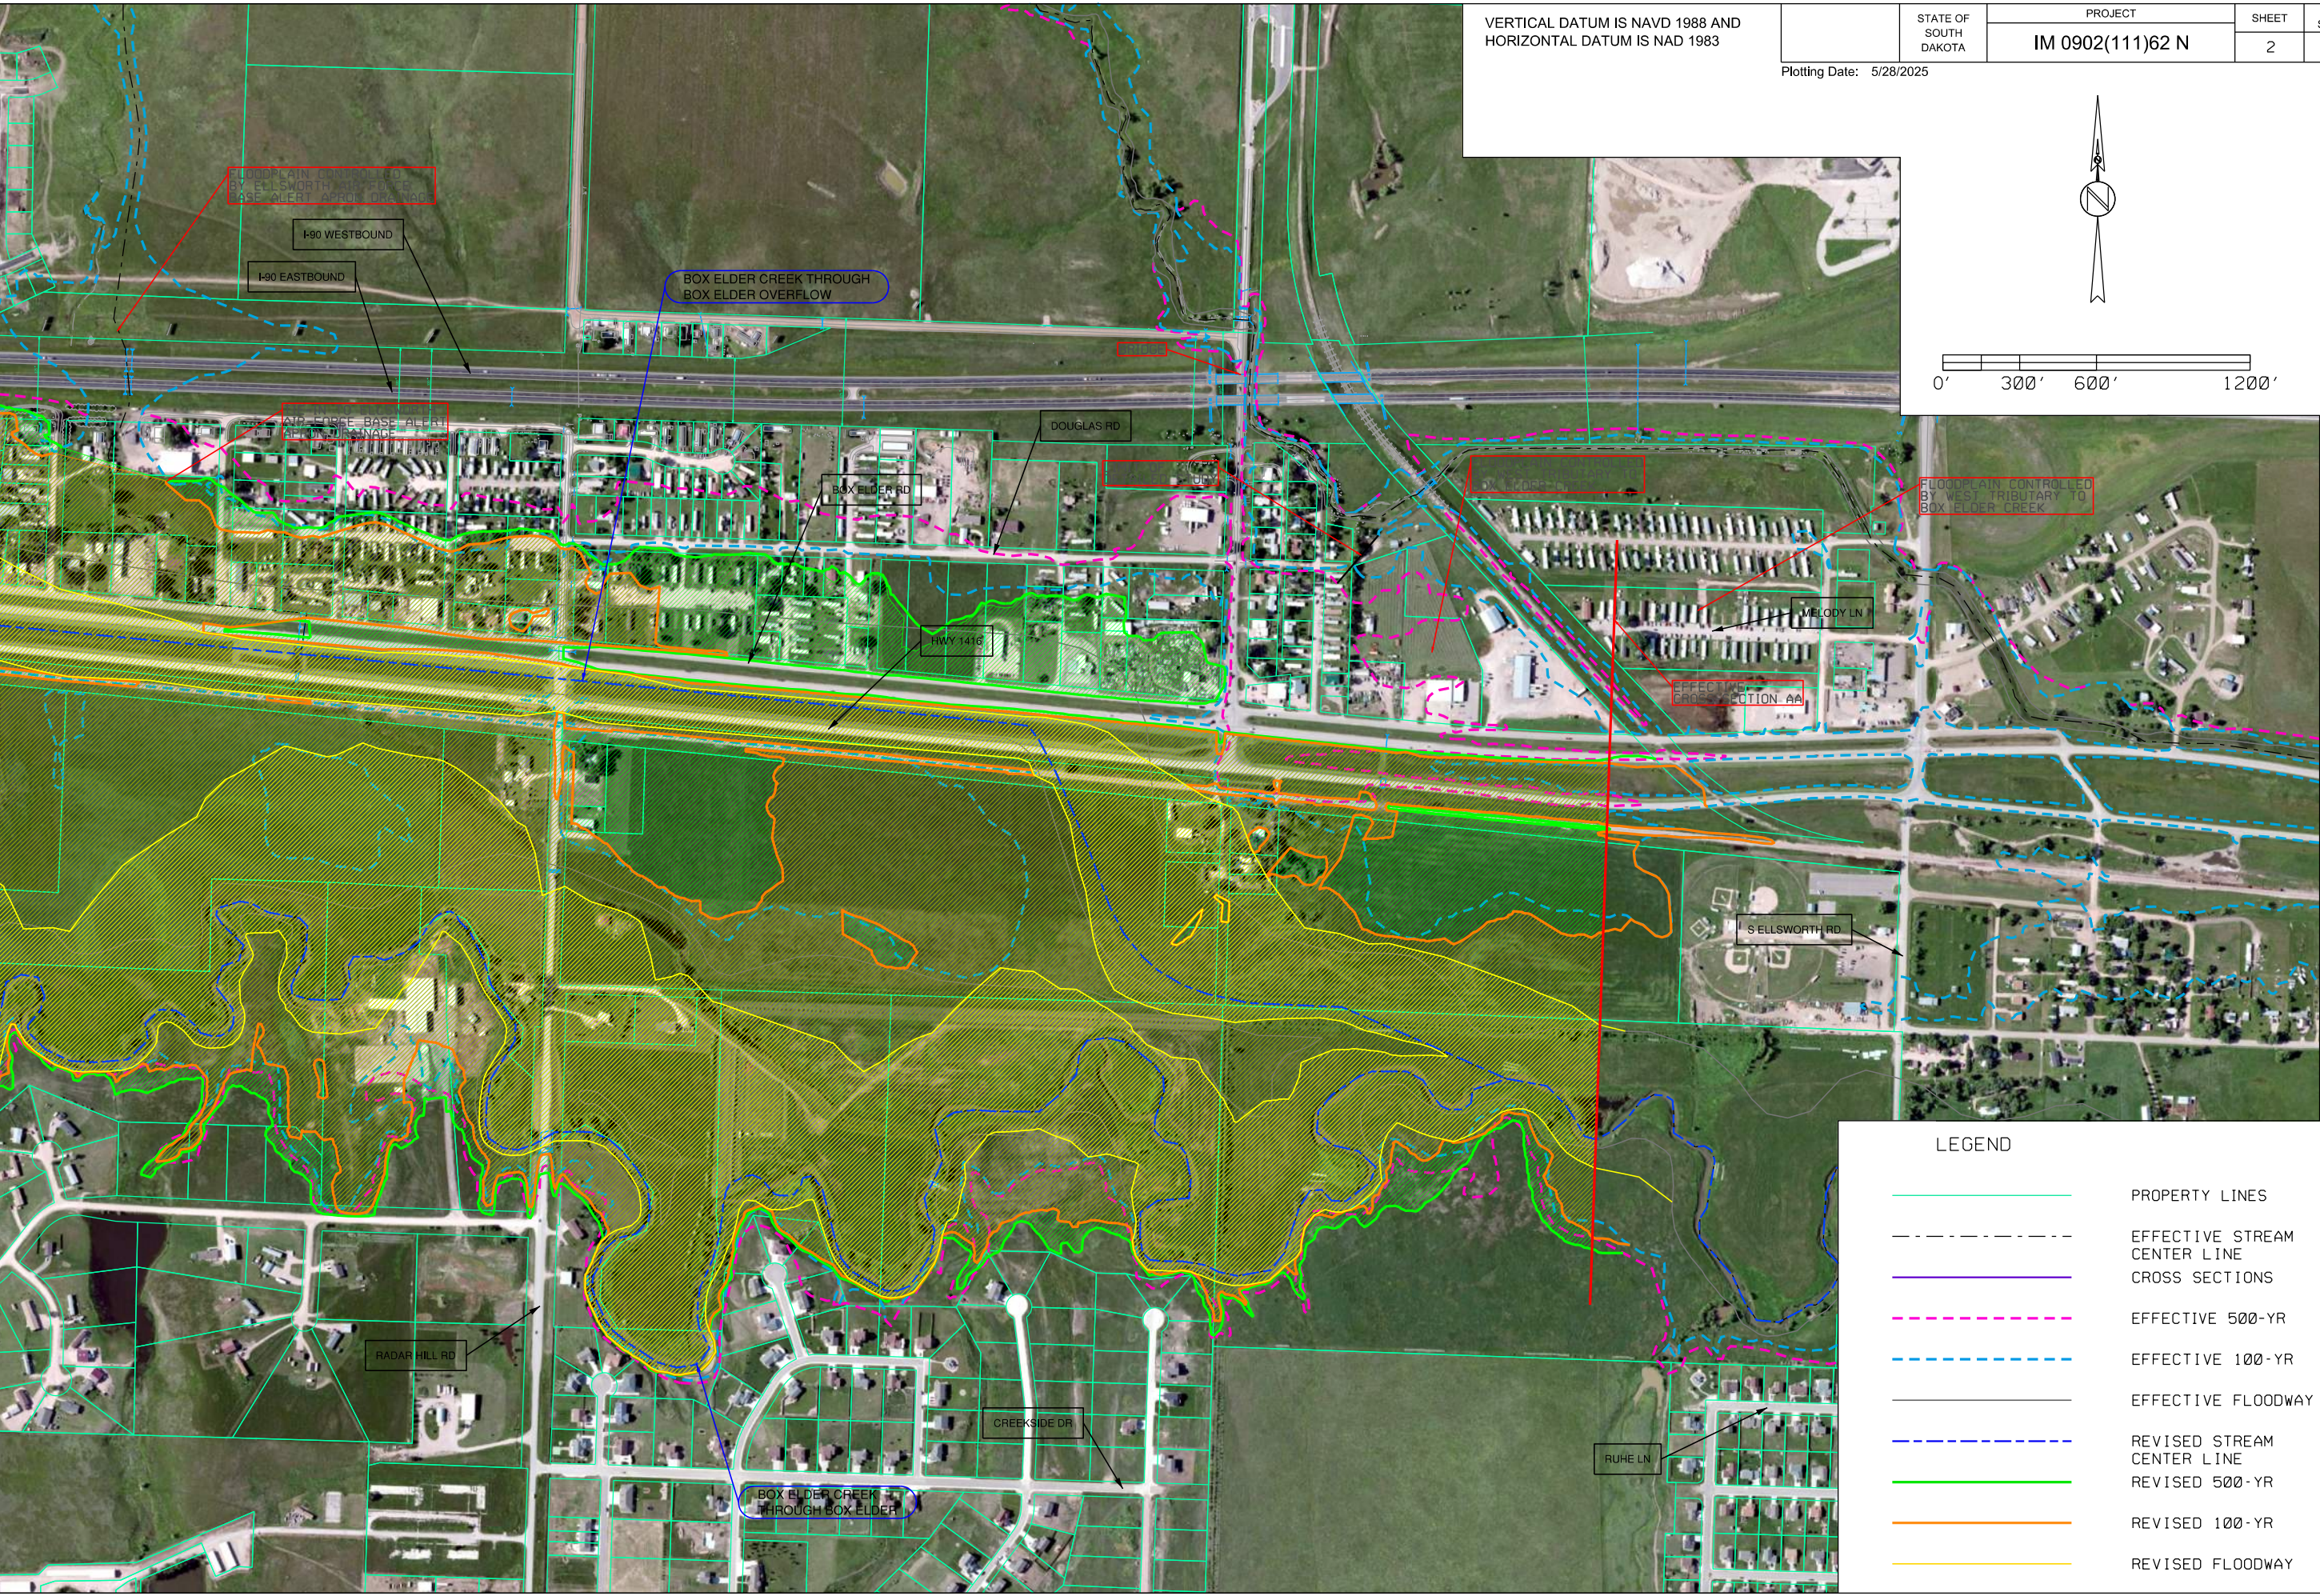

VERTICAL DATUM IS NAVD 1988 AND
HORIZONTAL DATUM IS NAD 1983

STATE OF SOUTH DAKOTA	PROJECT	SHEET	TOTAL SHEETS
	IM 0902(111)62 N	2	5

Plotting Date: 5/28/2025

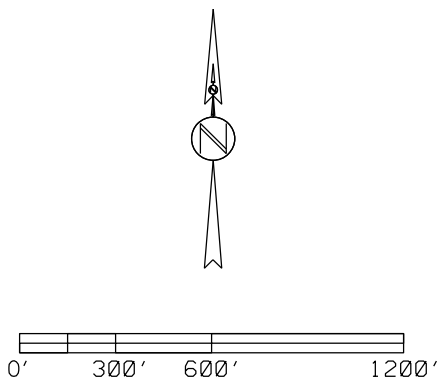

LEGEND	
	PROPERTY LINES
	EFFECTIVE STREAM CENTER LINE
	CROSS SECTIONS
	EFFECTIVE 500-YR
	EFFECTIVE 100-YR
	EFFECTIVE FLOODWAY
	REVISED STREAM CENTER LINE
	REVISED 500-YR
	REVISED 100-YR
	REVISED FLOODWAY